


Q:\7K Investments-572\Big Spring Estates-Sec 4 - 6662\Engineering\SHEETS\02-OVERALL LAYOUT.dwg

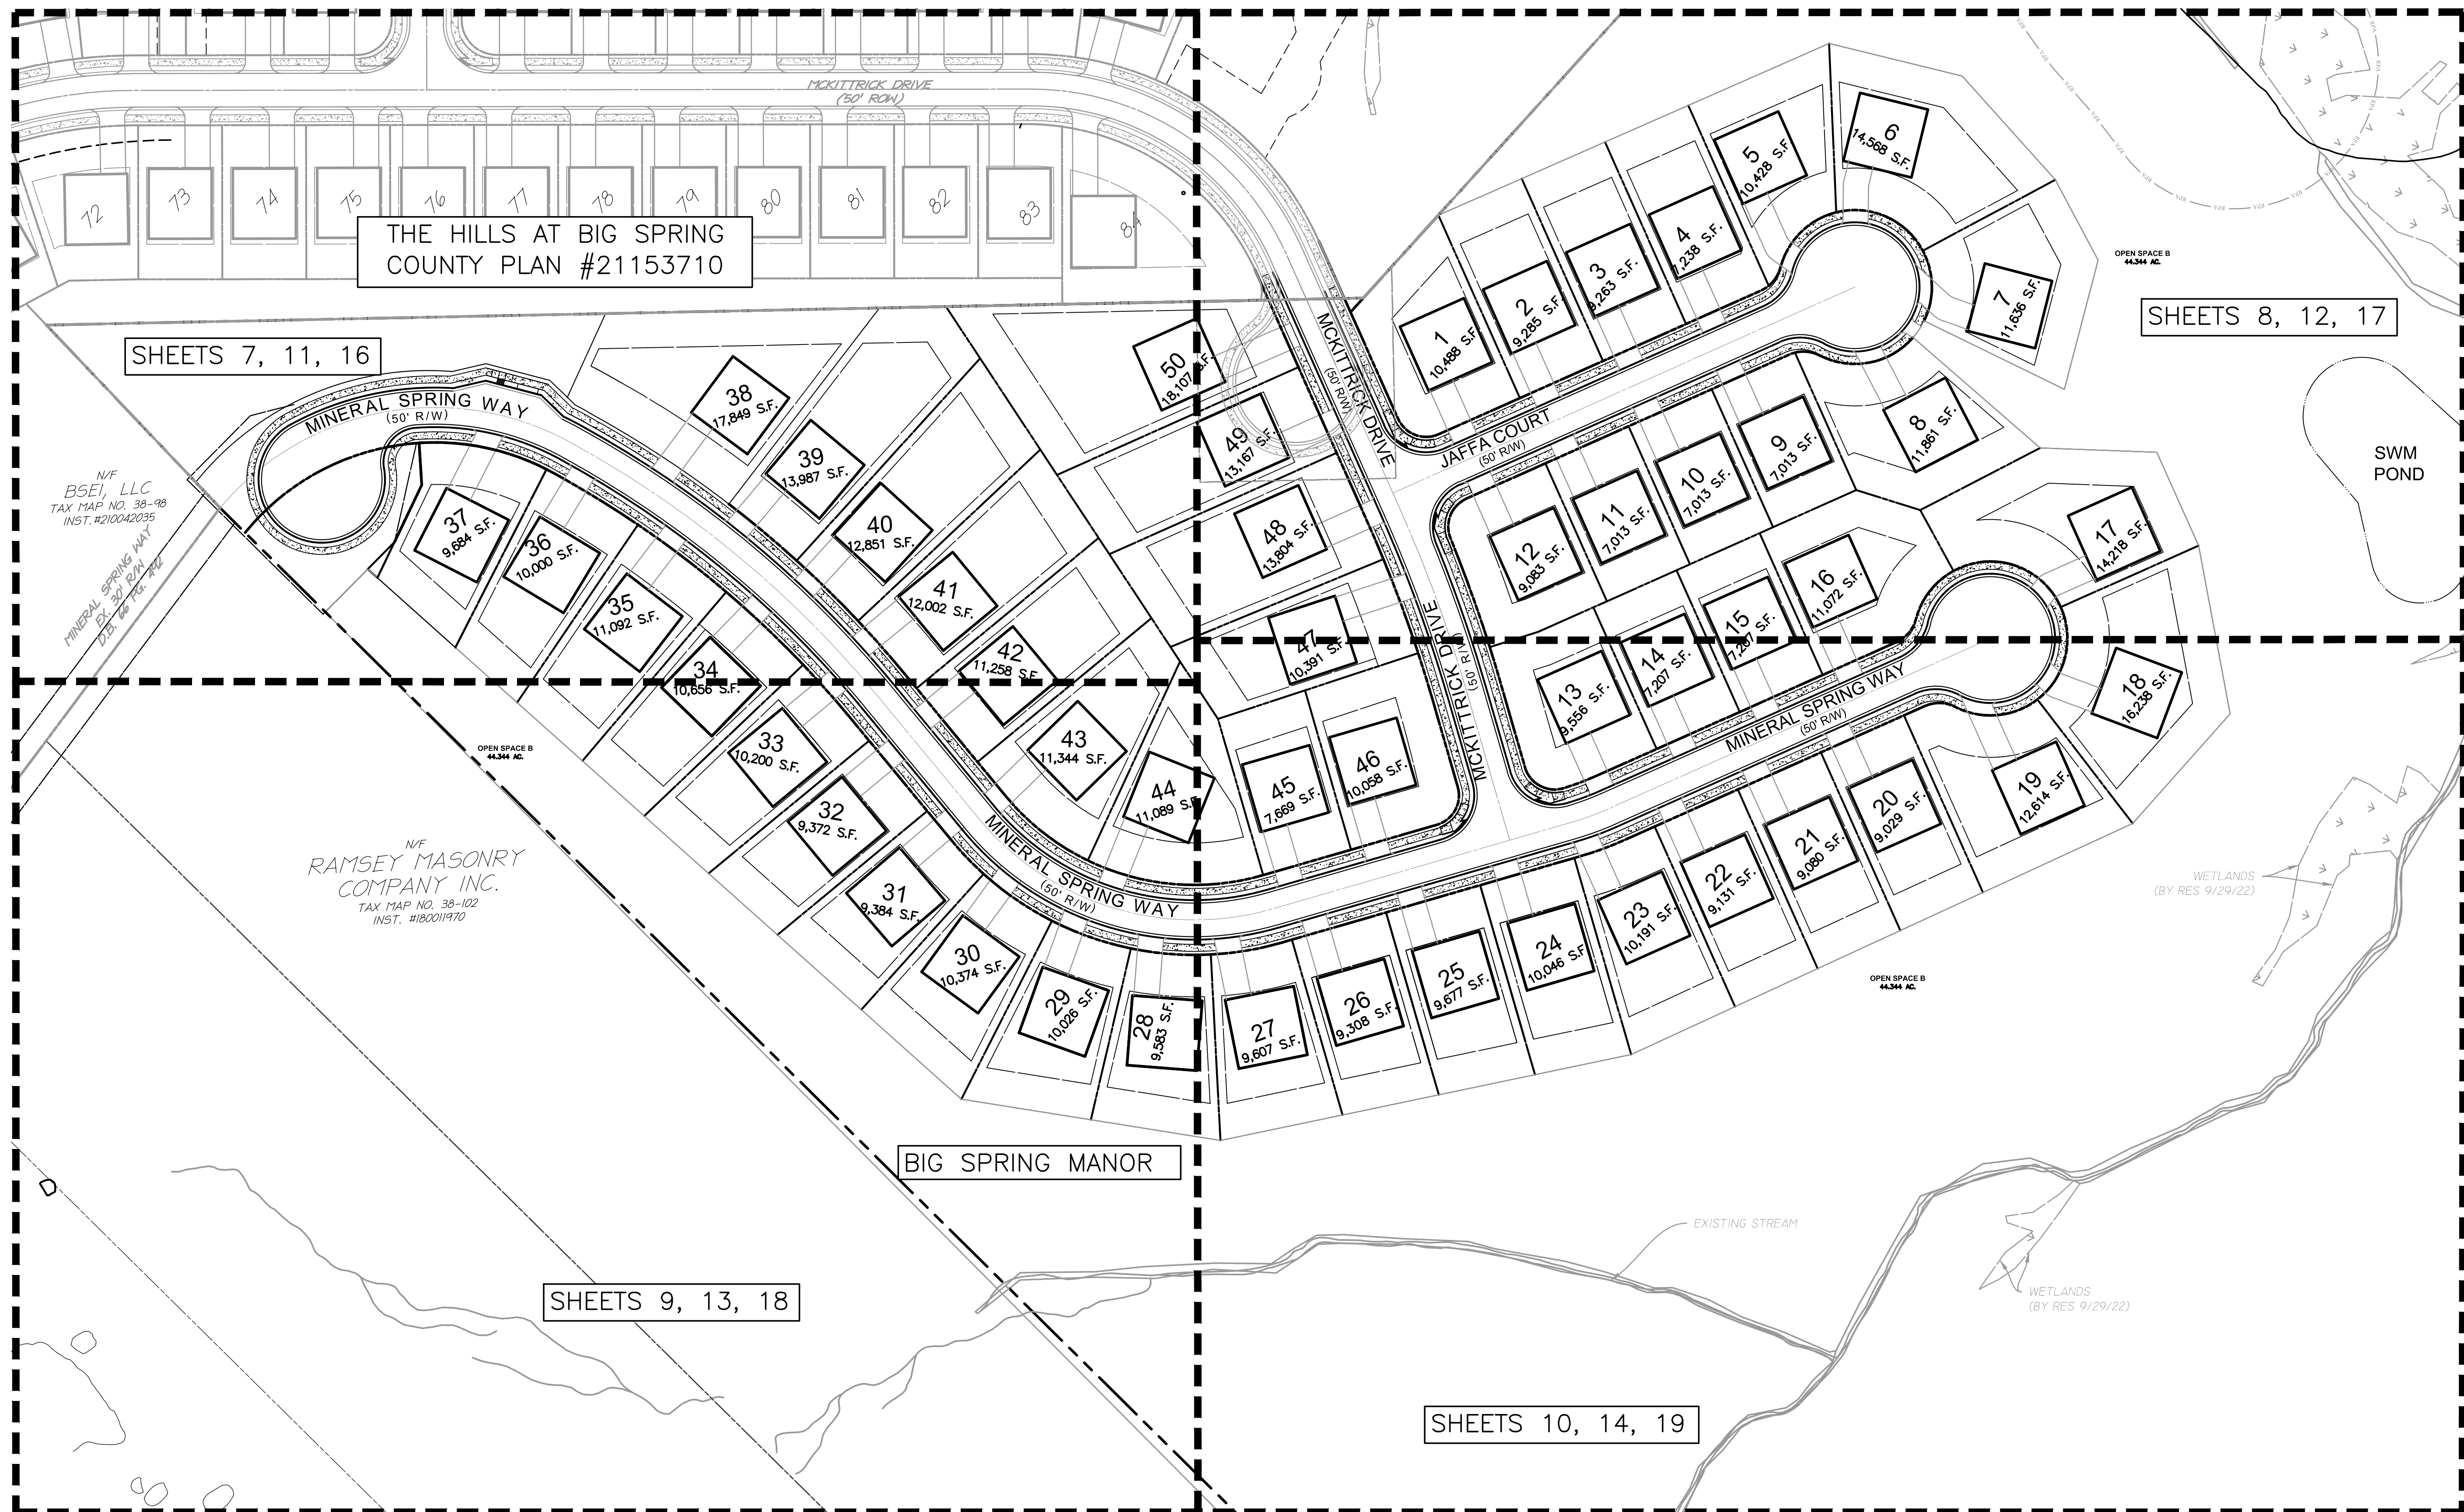

THE HILLS AT BIG SPRING
COUNTY PLAN #21153710

SHEETS 7, 11, 16

SHEETS 8, 12, 17

SHEETS 9, 13, 18

SHEETS 10, 14, 19

BIG SPRING MANOR

LEGACY ENGINEERING


 419 CHATHAM SQUARE OFFICE PARK
 FREDERICKSBURG, VA 22405
 www.legacy-eng.com
 540.373.8350 (p) 540.369.4499 (f)

CONSTRUCTION PLANS
BIG SPRING MANOR
 OVERALL LAYOUT
 AQUIA MAGISTERIAL DISTRICT
 STAFFORD COUNTY, VA

DATE	REVIEW STATUS	NO
2/15/2023	REVISED PER COUNTY COMMENTS	
10/27/2022	REVISED PER COUNTY COMMENTS	
	REVISION	


 BRUCE A. REESE
 Lic. No. 22807
 2/15/2023
 PROFESSIONAL ENGINEER

FILE NO.	SHEET
	6
DATE	7/25/22
SCALE	OF 60
1"=60'	

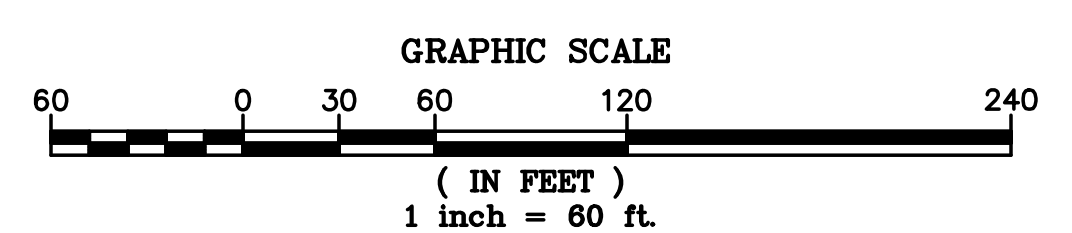

PROJECT NUMBER: 22154590